


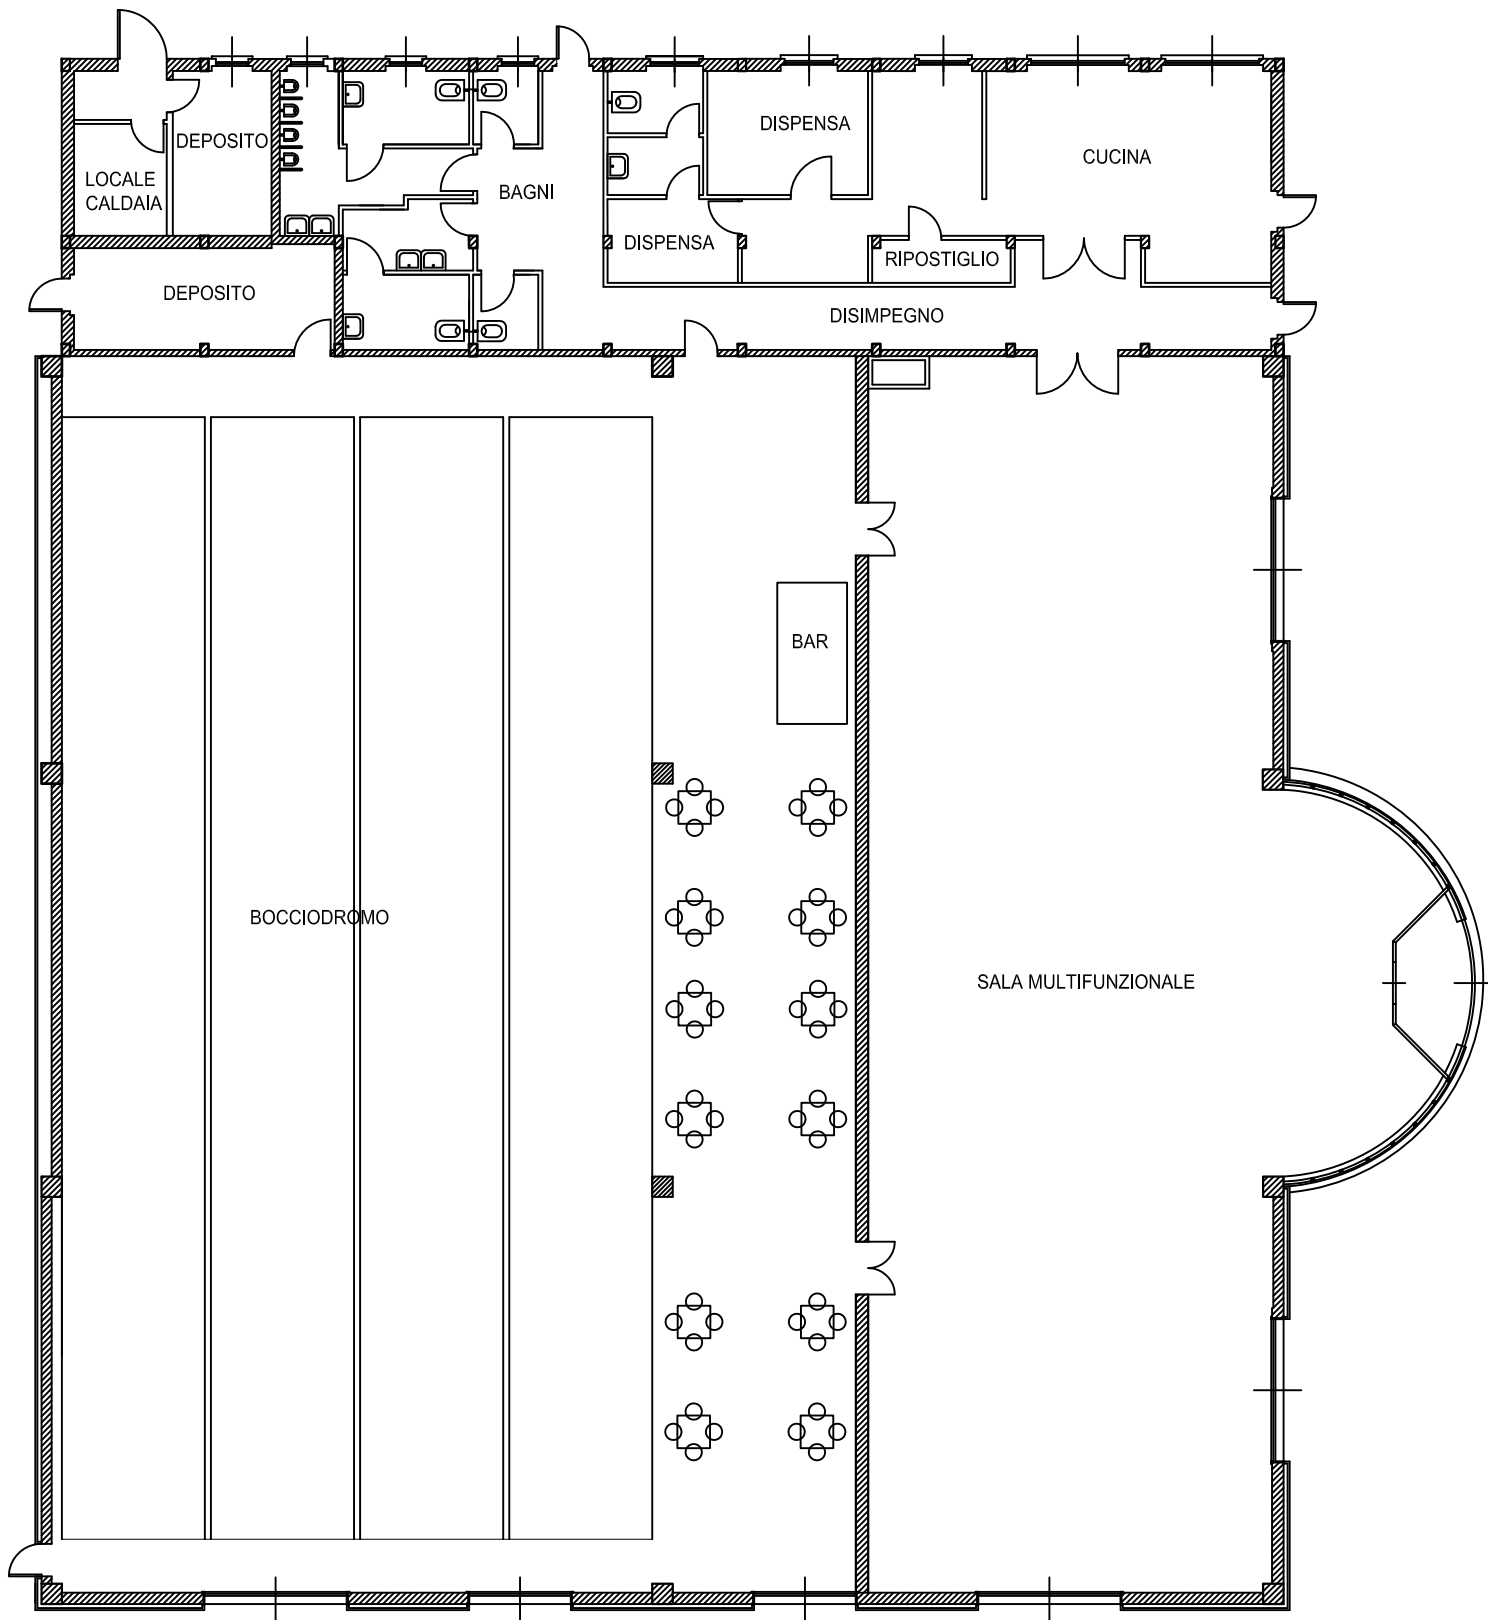

PLANIMETRIA N°1